


BAY VIEW BASH MASTER PLAN

09-03-15
 1:50 © 11X17, NTS © 8X11



SHEET ONE

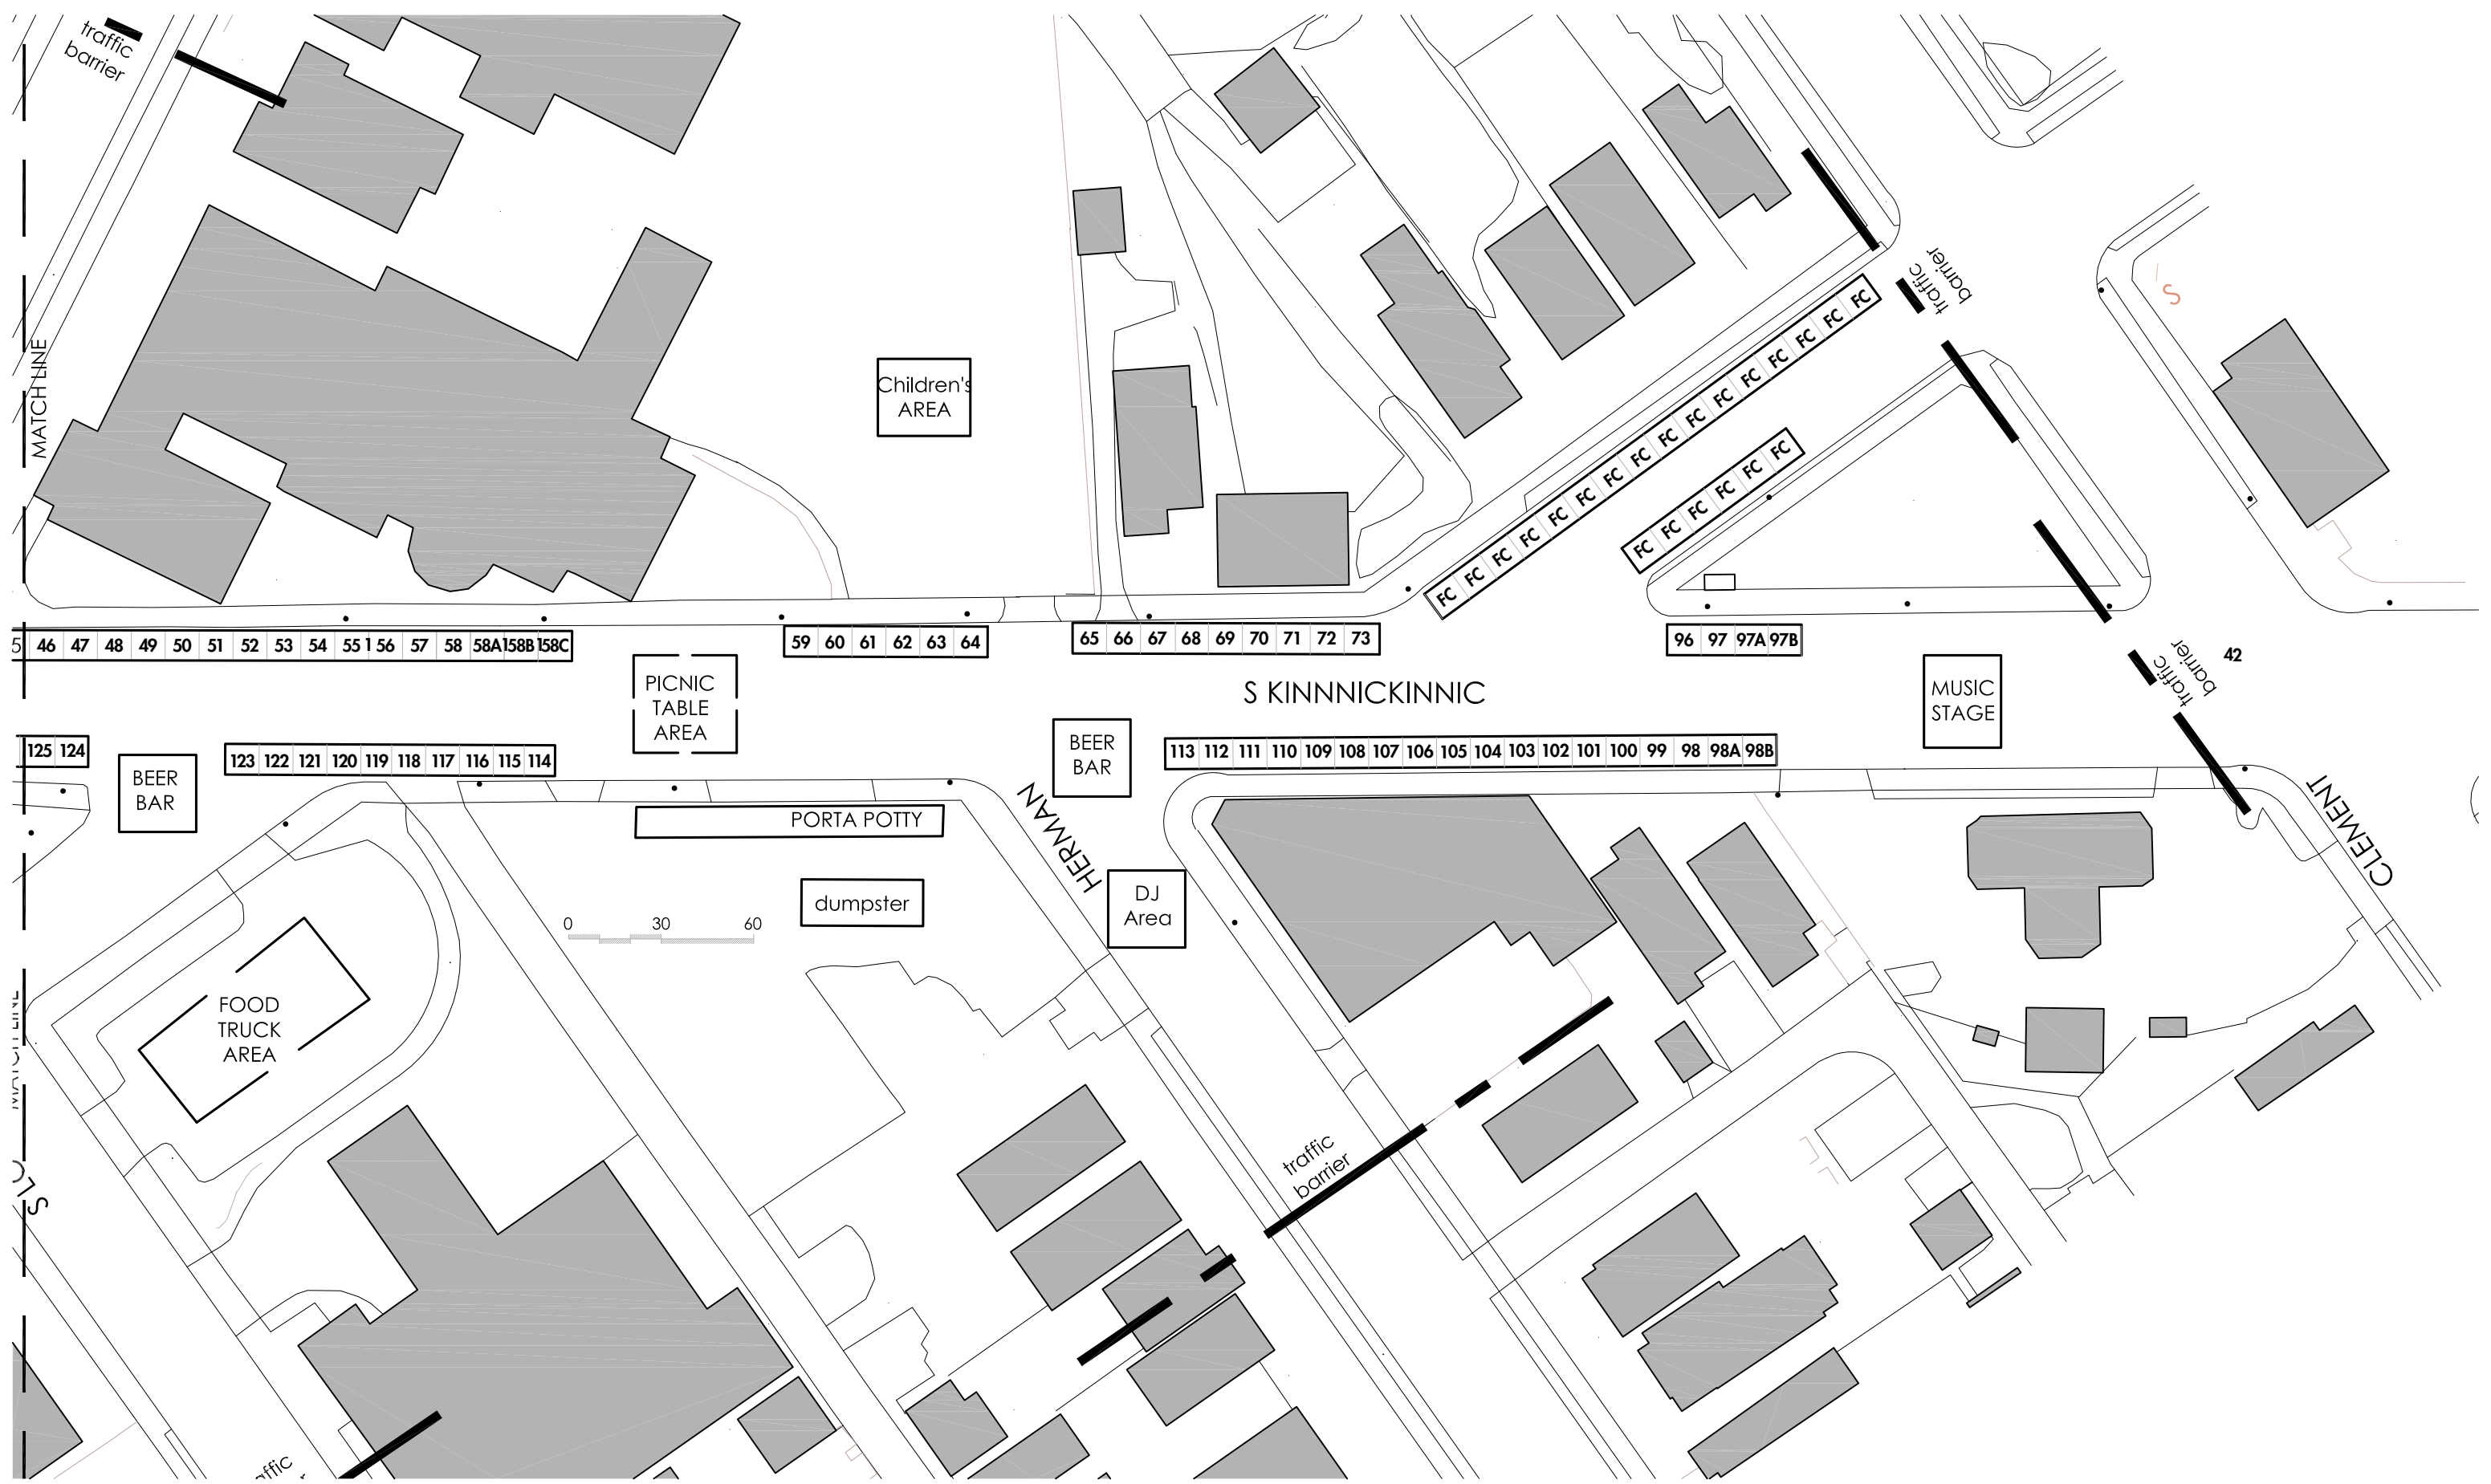

BAY VIEW BASH MASTER PLAN

09-03-15
 1:50 © 11X17, NTS © 8X11

